


©2008 These plans are copyrighted and are subject to copyright protection as an "architectural work" under Sec. 102 of the Copyright Act, 17 U.S.C. as amended December 1990 and known as Architectural Works Copyright Protection Act of 1990. The protection includes but is not limited to the overall form as well as the arrangement and composition of spaces and elements of the designs. Under such protection, unauthorized use of these plans, work or building represented by these plans, or construction of buildings being seized and/or monetary compensation to Designworks Architects P.C.

DESIGNWORKS ARCHITECTS, P.C.
 1240 HILL ROAD READING, PA 19602
 PHONE: 610.373.1725
 FAX: 610.373.1725
 EMAIL: DESIGNWORKSPA@comcast.net
 ARCHITECTURE, PLANNING, INTERIORS, HISTORIC PRESERVATION

CONCEPTUAL SITE PLAN
 FOR
 OPPORTUNITY HOUSE
 DAY CARE AND TECHNOLOGY CENTER

DATE: 1/7/08
 SCALE: AS NOTED
 DRAWN: RMG
 CHECKED: WJV

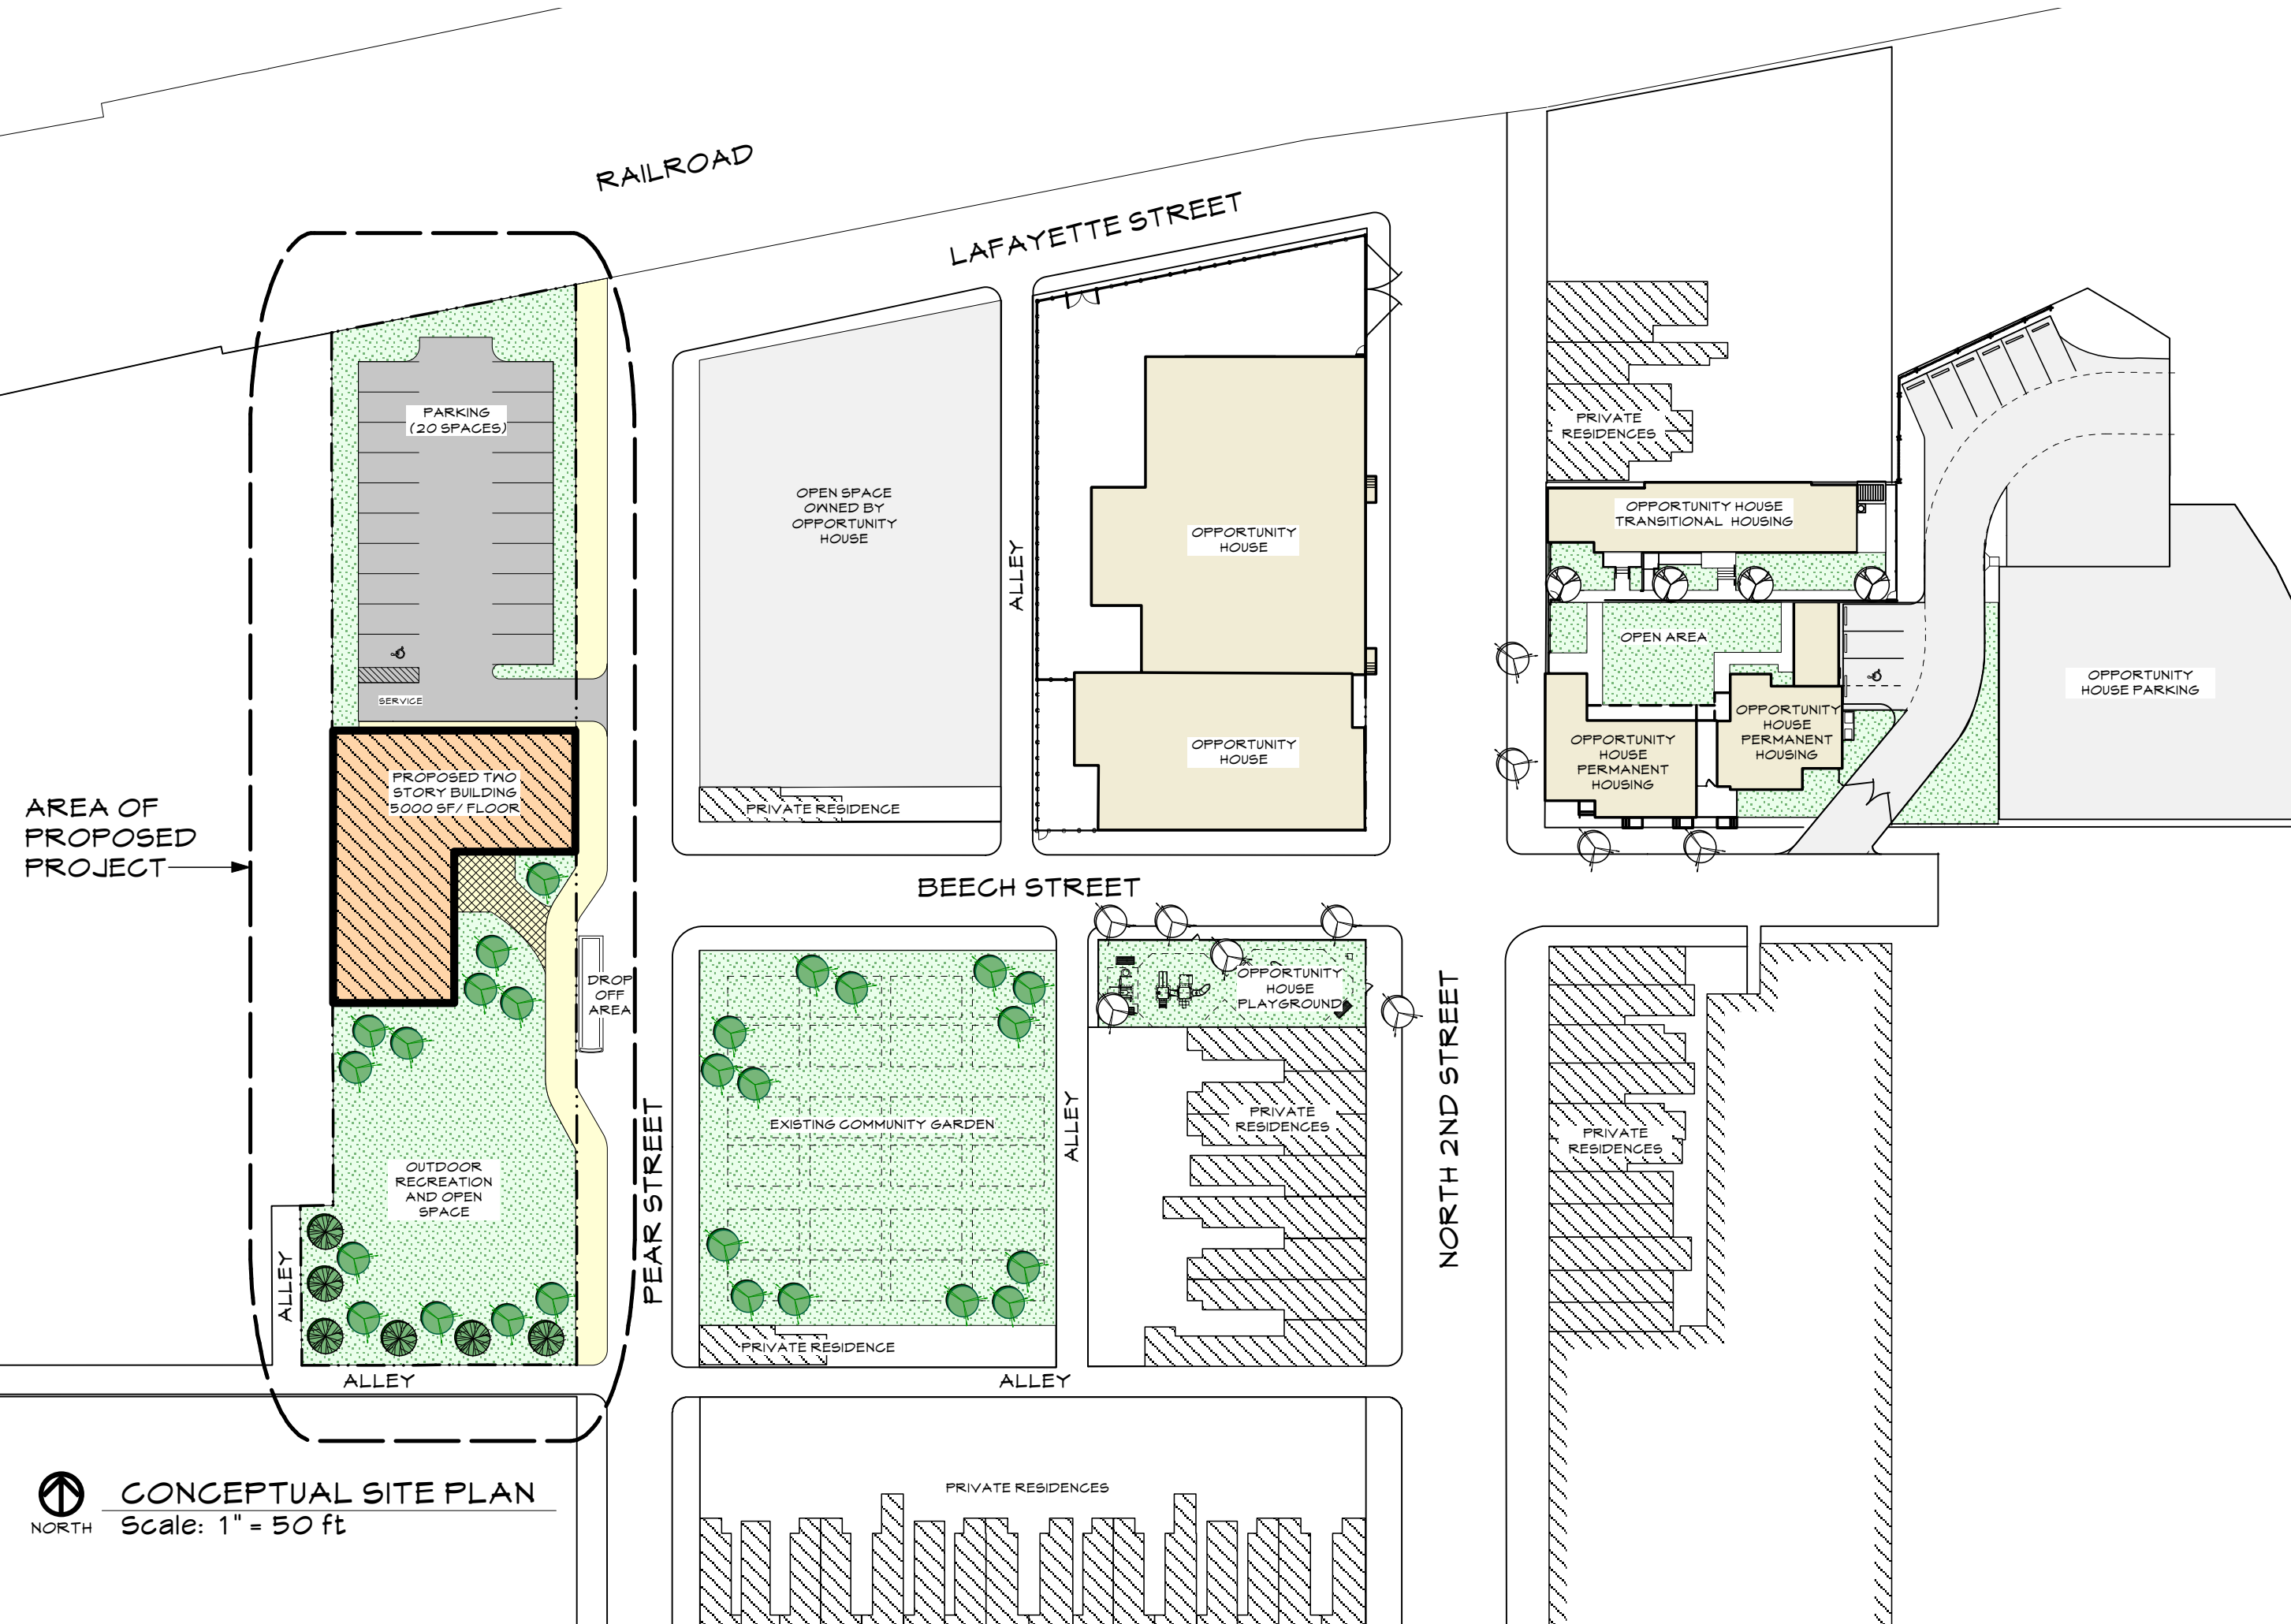

AREA OF PROPOSED PROJECT

CONCEPTUAL SITE PLAN
 Scale: 1" = 50 ft

RAILROAD

LAFAYETTE STREET

BEECH STREET

PEAR STREET

NORTH 2ND STREET

ALLEY

ALLEY

DROP OFF AREA

PARKING (20 SPACES)

PROPOSED TWO STORY BUILDING 5000 SF/FLOOR

OUTDOOR RECREATION AND OPEN SPACE

OPEN SPACE OWNED BY OPPORTUNITY HOUSE

PRIVATE RESIDENCE

OPPORTUNITY HOUSE

OPPORTUNITY HOUSE

PRIVATE RESIDENCES

OPPORTUNITY HOUSE TRANSITIONAL HOUSING

OPEN AREA

OPPORTUNITY HOUSE PERMANENT HOUSING

OPPORTUNITY HOUSE PERMANENT HOUSING

OPPORTUNITY HOUSE PARKING

EXISTING COMMUNITY GARDEN

PRIVATE RESIDENCE

OPPORTUNITY HOUSE PLAYGROUND

PRIVATE RESIDENCES

PRIVATE RESIDENCES

PRIVATE RESIDENCES